
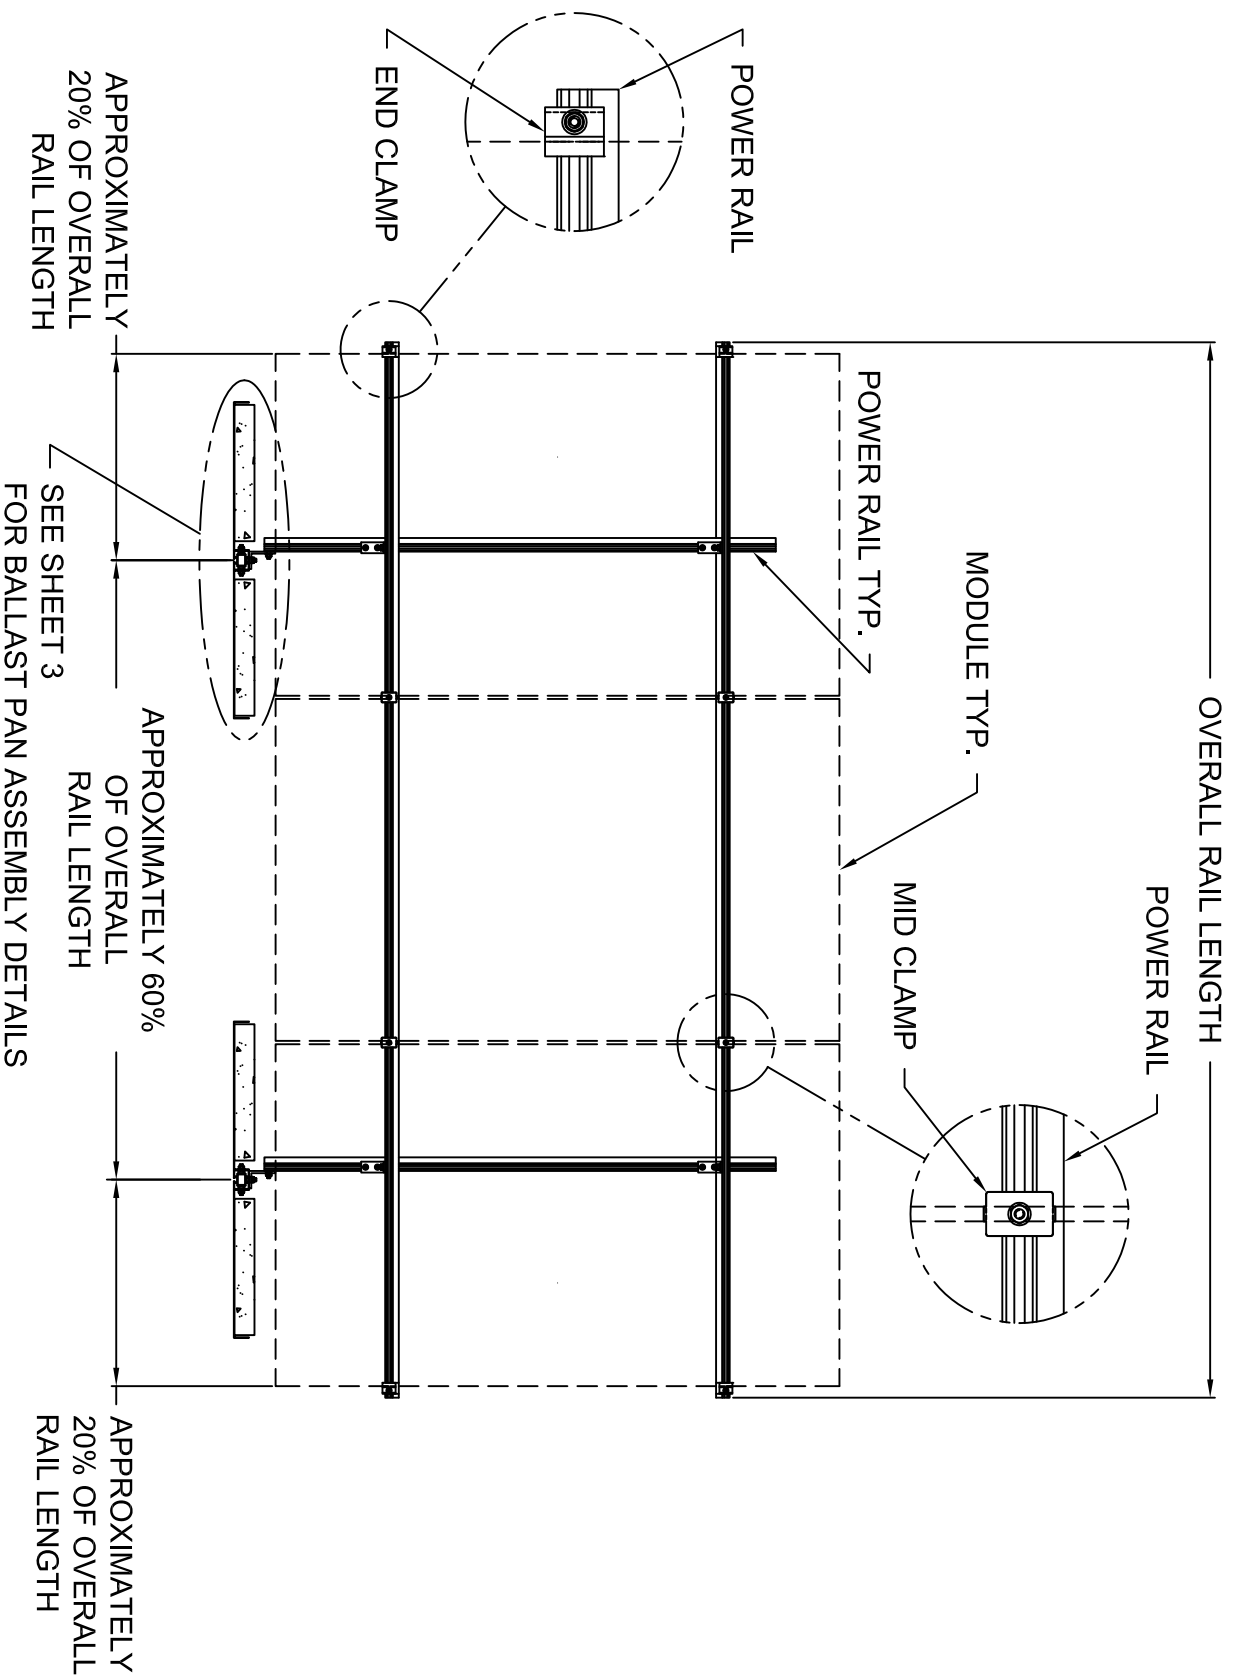



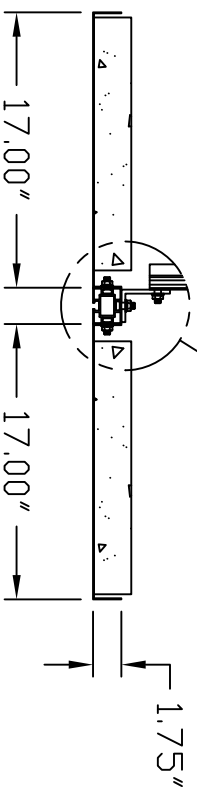
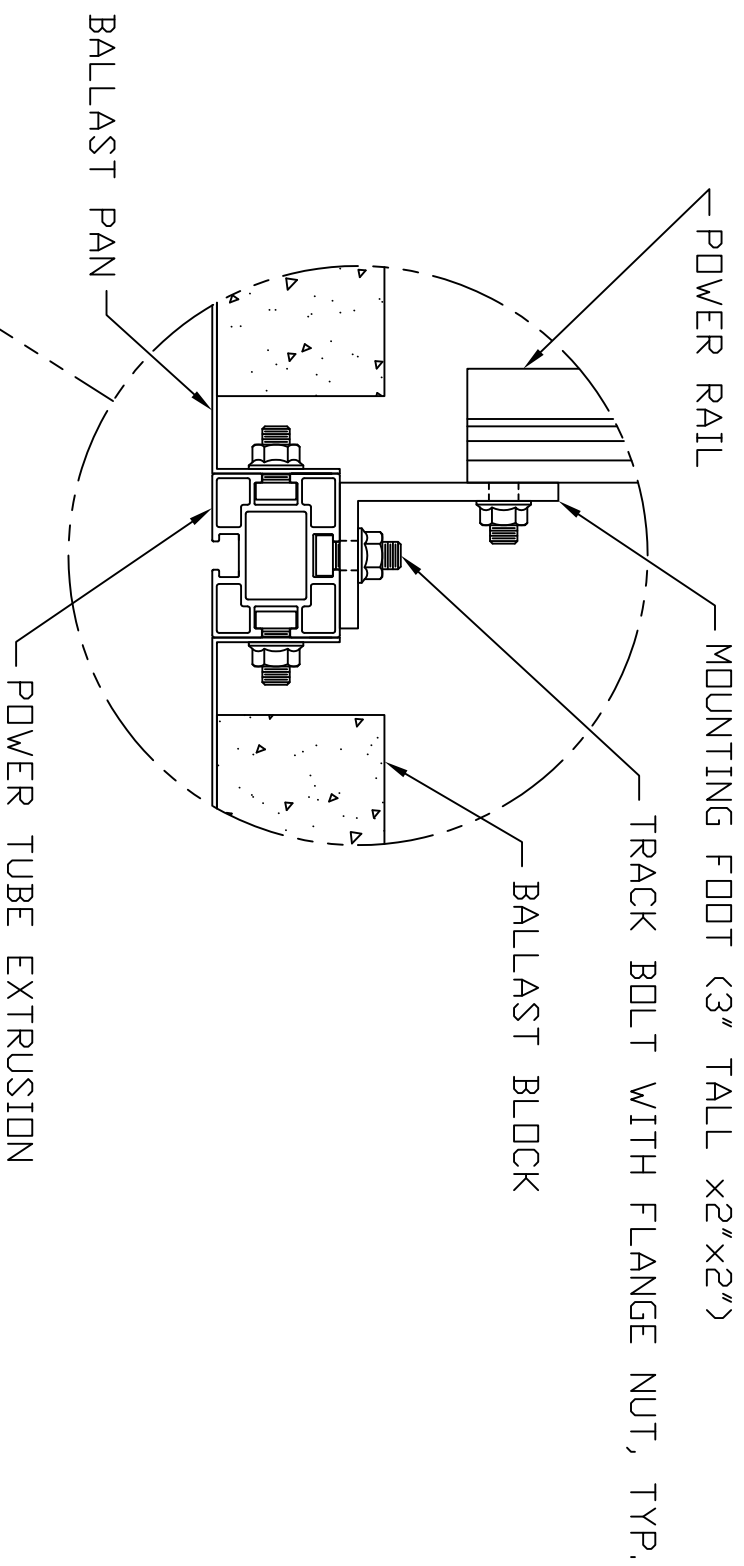
SIDE VIEW

 DPW SOLAR		DIRECT POWER AND WATER 4000 VASSAR DRIVE NE ALBUQUERQUE, NEW MEXICO 87107	
TITLE: BRM INSTALLATION GUIDELINES		ENGINEER: J.R.	
FOR: 28 BLOCK BRM	DRAWN BY: WILL G.	DATE: 2-27-09	SHT. 1
THIS DRAWING IS THE PROPERTY OF DPW SOLAR, AND CANNOT BE USED, COPIED, OR DISCLOSED WITHOUT PERMISSION.			




FRONT VIEW

		DIRECT POWER AND WATER	
4000 VASSAR DRIVE NE ALBUQUERQUE, NEW MEXICO 87107			
TITLE: BRM INSTALLATION GUIDELINES			
FOR: 28 BLOCK	DRAWN BY: WILL G.	ENGINEER: J.R.	
BRM	DATE: 2-27-09	SHT. 2	
THIS DRAWING IS THE PROPERTY OF DPW SOLAR, AND CANNOT BE USED, COPIED, OR DISCLOSED WITHOUT PERMISSION.			



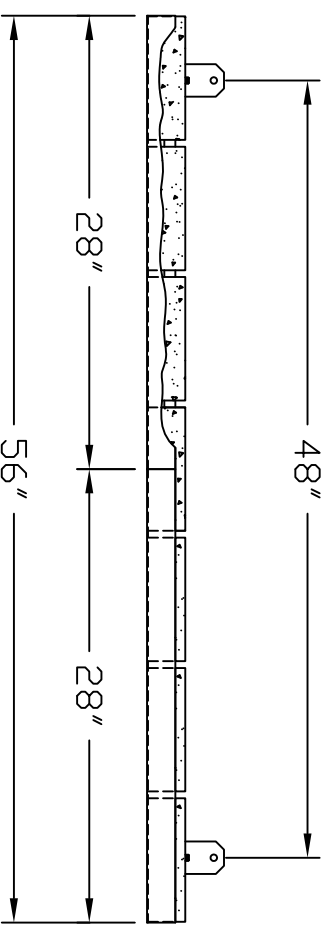

FRONT VIEW



SIDE VIEW

NOTE: TRAYSIZE AND REQUIRED BALLAST
MAY VARY BASED ON MODULE SIZE
AND QUANTITY.

		DIRECT POWER AND WATER 4000 VASSAR DRIVE NE ALBUQUERQUE, NEW MEXICO 87107			
TITLE:		BRM INSTALLATION GUIDELINES			
FOR:	28 BLOCK	DRAWN BY:	WILL G. 	ENGINEER:	J.R.
	BRM	DATE:	2-27-09	SHT. 3	
THIS DRAWING IS THE PROPERTY OF DPW SOLAR, AND CANNOT BE USED, COPIED, OR DISCLOSED WITHOUT PERMISSION.					